

The logo consists of the letters 'R' and 'G' in a stylized, serif font. The 'R' is positioned to the left of the 'G', and they are both rendered in a gold color. The background of the entire image is a dark grey with a repeating pattern of light grey, ornate, floral-like motifs.

LUXURY
HOMES

Exclusivity has a new address

Introducing RG Luxury Homes

Phase I (Tower : A,B,C,D,E,F,G,H & M)

Crafted brick by brick, with a lot of thought and intricacy put into the mix, RG Luxury Homes is the truest reflection of pure indulgence, blended with a touch of homely comfort. Every nook and corner of this residential project, has been exclusively curated to upgrade your lifestyle to a dimension that exhibits extravagance at its finest. An experience of splendour awaits you in your new home.

Welcome to RG Luxury Homes, where exclusivity has a new address.

—• Now, Luxury is Homely •—



—• Turn the page. Own the Luxury •—



Artistic Impression

What makes us different?

Exclusivity in the form of a gated community

Stand alone tower design concept

7.5 Acres Landscaped Podium Garden

Dense Green Area

3 Side Open Apartments

Sufficient Sunlight and Air Circulation

4 Spacious Lifts for each Tower



Artistic Impression

Leisure



Swimming Pool



Air-conditioned Gymnasium

- Landscaped Podium Garden • Amphitheater • Kids Play Area
- Jogging & cycling track • Multi-purpose hall • Tennis & badminton court • Indoor Squash Courts
- Swimming pool & toddler pool, spa, steam & sauna, health club, ultra-modern gym and meditation garden
- Indoor games provision: table tennis, card room, pool table

Comfort



Grocery Store



Kids Play School

- 3 Tier Security System with CCTV Provision • Unisex Beauty Salon • Pharmacy • Kids Play School
- Super market • Power back-up & Purified Water Supply • Other basic Amenities (Like Milkbooth etc.)

Disclaimer: Any reference to any product or service which has been or may be provided by third party/company does not amount to a promise that such product or service will be available at any given time or place and shall change at the discretion of the builder/architect/authority.

Comfort and Leisure, shaped into a key for your Pleasure.

High Street Fashion Hub

RG Luxury Homes is a well-thought property, strategically constructed in a neighbourhood that hosts one of the most happening commercial spaces in Greater Noida. From the most glamorous nightclub to the finest dining places, from high-end fashion labels to the best movie theatre on the block, The High Street Fashion Hub is conveniently in the vicinity, from the pretty welcome mat of your doorstep.



Vaastu & Eco-friendly

- Vaastu compliant layout plan
- Eco-friendly construction
- Provision for rain water harvesting
- Sufficient Sunlight and Ventilation
- 3 Side Open Apartments

No Additional Cost




Club
Membership



No Fire Fighting
Charges



Car Parking

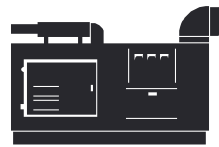

24*7 Power back-up
of 2/3 KVA



Cupboards in
each bedroom



Wooden flooring
in master bedroom



Spacious
modular kitchen

Flooring	- Laminated wooden flooring
Walls	- Acrylic emulsion Paint
Ceiling	- POP Punning
Internal Doors	- Skin moulded paneled doors shutter
External Doors & Windows	- Powder coated / Anodized Aluminum or UPVC glazed Balcony doors & Windows
Electrical Fittings	- Modular electric switches.
Wardrobe	- Wooden Wardrobe with Laminated Door Shutters

Luxuriously Spacious
Homes, to compliment
the Familial Bliss

View of Master Bedroom*



Actual Photograph of the Sample Flat*

*The furniture, fixtures and accessories shown here are only for representative purposes and do not form part of the apartment. Nothing shown in the images forms part of the unit except the specification details provided under the head Specifications.

View of Living Room*



Actual Photograph of the Sample Flat*

A sprig of gold, a dash of relaxation, and countless cherished memories; this extravagant realm awaits you...

*The furniture, fixtures and accessories shown here are only for representative purposes and do not form part of the apartment. Nothing shown in the images forms part of the unit except the specification details provided under the head Specifications.



RG RESIDENCY
Actual Photograph

Landscaped Podium Garden

Podium, in architecture, means something that forms the base of a structure, such as a raised platform, or an elevated pedestal. The landscaped podium garden at RG Luxury Homes has been specifically designed to be superbly spacious (7.5 acres). Plentiful space will allow the kids to play amidst lush greenery, and in the absence of vehicles, hence, providing them with a sentiment of freedom and safety. Consequently, the parents get to roam about the podium premises with a feeling of relaxation, knowing that their kids are in the safest of hands.

Site Plan



LEGEND

1. Entry Gate
2. Central Green
3. Surface Open Parking
4. Fire Tender Route/Cycle Track
5. Basement Entry
6. Basement Exit
7. Dropoff Zone
8. Nursery
9. Club
10. Swimming Pool
11. Kids Pool
12. Podium Ramp
13. ESS, DG Set and Services
14. Guard Room
15. Commercial at stilt floor

Towers coming in phase I: A, B, C, D, E, F, G, H & M
 Towers coming in phase II: I, J, K & L

Disclaimer: Location of facilities like Floating Fountain, Jogging Track, Open Air Theatre, Basketball Court, Badminton Court, Sitting Area, Kids Play Area, Gazebo, Area for Aqua Gym, Yoga and Meditation Area, Forest Area etc. are indicative; Final location are subjected to detailed Lanscape Plan.

Floor Plan

TYPE 1 (2BHK+2T)



TYPE 2 (2BHK+2T+Study)



Carpet Area	Built up Area	Super Built up Area
682 Sq. ft. (63.40 Sq. m.)	983 Sq. ft. (91.32 Sq. m.)	1229 Sq. ft. (114.17 Sq. m.)

Carpet Area	Built up Area	Super Built up Area
755 Sq. ft. (70.23 Sq. m.)	1074 Sq. ft. (99.78 Sq. m.)	1342 Sq. ft. (124.67 Sq. m.)

Definition of Carpet Area as per RERA - "Carpet area" means the net usable floor area of an apartment, excluding the area covered by the external walls, areas under services shafts, exclusive balcony or verandah area and exclusive open terrace area, but includes the area covered by the internal partition walls of the apartment.

TYPE 3 (3BHK+2T)



Carpet Area
 898 Sq. ft. (83.43 Sq. m.)

Built up Area
 1252 Sq. ft. (116.31 Sq. m.)

Super Built up Area
 1565 Sq. ft. (145.39 Sq. m.)

TYPE 4 (3BHK+3T)



Carpet Area
 951 Sq. ft. (88.33 Sq. m.)

Built up Area
 1329 Sq. ft. (123.47 Sq. m.)

Super Built up Area
 1661 Sq. ft. (154.31 Sq. m.)

Definition of Carpet Area as per RERA - "Carpet area" means the net usable floor area of an apartment, excluding the area covered by the external walls, areas under services shafts, exclusive balcony or verandah area and exclusive open terrace area, but includes the area covered by the internal partition walls of the apartment.

TYPE 5 (3BHK+2T+Store)



TYPE 6 (3BHK+3T+SQ)




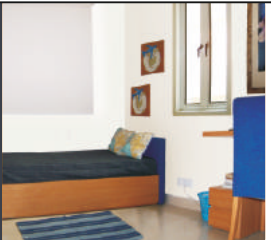







Carpet Area	Built up Area	Super Built up Area
951 Sq. ft. (88.33 Sq. m.)	1329 Sq. ft. (123.47 Sq. m.)	1661 Sq. ft. (154.31 Sq. m.)

Carpet Area	Built up Area	Super Built up Area
1062 Sq. ft. (98.67 Sq. m.)	1498 Sq. ft. (139.17 Sq. m.)	1872 Sq. ft. (173.91 Sq. m.)

Definition of Carpet Area as per RERA - "Carpet area" means the net usable floor area of an apartment, excluding the area covered by the external walls, areas under services shafts, exclusive balcony or verandah area and exclusive open terrace area, but includes the area covered by the internal partition walls of the apartment.

Specifications

<p style="writing-mode: vertical-rl; transform: rotate(180deg);">DINING / DRAWING ROOM</p>		<p>Flooring - Vitrified tiles</p> <p>Walls - Acrylic emulsion Paint</p> <p>Ceiling - POP Punning</p> <p>Internal Doors - Skin moulded paneled doors</p> <p>External Doors & Windows - Decorative hard wood entry door. Powder coated/ Anodized Aluminum or UPVC glazed Balcony doors & Windows</p> <p>Electrical Fittings - Modular electric switches</p>
<p style="writing-mode: vertical-rl; transform: rotate(180deg);">MASTER BEDROOM</p>		<p>Flooring - Laminated wooden flooring</p> <p>Walls - Acrylic emulsion Paint</p> <p>Ceiling - POP Punning</p> <p>Internal Doors - Skin moulded paneled doors shutter</p> <p>External Doors & Windows - Powder coated / Anodized Aluminum or UPVC glazed Balcony doors & Windows</p> <p>Electrical Fittings - Modular electric switches</p> <p>Wardrobe - Wooden Wardrobe with Laminated Door Shutters</p>
<p style="writing-mode: vertical-rl; transform: rotate(180deg);">OTHER BEDROOM</p>		<p>Flooring - Vitrified tiles</p> <p>Walls - Acrylic emulsion Paint</p> <p>Ceiling - POP Punning</p> <p>Internal Doors - Skin moulded paneled doors</p> <p>External Doors & Windows - Powder coated / Anodized Aluminum or UPVC glazed Balcony doors & Windows</p> <p>Electrical Fittings - Modular electric switches</p> <p>Wardrobe - Wooden Wardrobe with Laminated Door Shutters</p>
<p style="writing-mode: vertical-rl; transform: rotate(180deg);">STUDY ROOM</p>		<p>Flooring - Vitrified tiles</p> <p>Walls - Acrylic emulsion Paint</p> <p>Ceiling - POP Punning</p> <p>Internal Doors - Skin moulded paneled doors</p> <p>External Doors & Windows - Powder coated / Anodized Aluminum or UPVC glazed Balcony doors & Windows</p> <p>Electrical Fittings - Modular electric switches</p>
<p style="writing-mode: vertical-rl; transform: rotate(180deg);">TOILET (MASTER BEDROOM)</p>		<p>Flooring - Anti Skid Ceramic Tiles</p> <p>Walls - Combination of Ceramic tiles & Oil bound Distemper. Vanity Mirror</p> <p>Ceiling - POP Punning / Grid false ceiling or Combination of both</p> <p>Internal Doors - Skin moulded paneled doors</p> <p>External Doors & Windows - Powder coated / Anodized Aluminum or UPVC glazed Balcony doors & Windows</p> <p>Electrical Fittings - Modular electric switches</p> <p>Fixtures & Fittings - White chinaware: Single Lever C.P. fittings</p>

 <p>TOILET (OTHER BEDROOMS)</p>	<p>Flooring</p> <ul style="list-style-type: none"> - Anti Skid Ceramic Tiles <p>Walls</p> <ul style="list-style-type: none"> - Combination of Ceramic tiles & Oil bound Distemper. Vanity Mirror <p>Ceiling</p> <ul style="list-style-type: none"> - POP Punning / Grid false ceiling or Combination of both <p>Internal Doors</p> <ul style="list-style-type: none"> - Skin moulded paneled doors shutter <p>External Doors & Windows</p> <ul style="list-style-type: none"> - Powder coated / Anodized Aluminum or UPVC glazed Balcony doors & Windows / Ventilator <p>Electrical Fittings</p> <ul style="list-style-type: none"> - Modular electric switches <p>Fixtures & Fittings</p> <ul style="list-style-type: none"> - White chinaware: Single Lever C.P. fittings
 <p>KITCHEN</p>	<p>Flooring</p> <ul style="list-style-type: none"> - Vitrified or Anti Skid Ceramic tiles <p>Walls</p> <ul style="list-style-type: none"> - Combination of Ceramic tiles & Oil bound Distemper <p>Ceilings</p> <ul style="list-style-type: none"> - POP Punning / Grid false ceiling or Combination of both <p>External Doors & Windows</p> <ul style="list-style-type: none"> - Powder coated / Anodized Aluminum or UPVC glazed Balcony doors & Windows <p>Electrical Fittings</p> <ul style="list-style-type: none"> - Modular electric switches. <p>Fixtures & Fittings</p> <ul style="list-style-type: none"> - Modular Kitchen complete with overhead cabinets, Granite Working platform & Stainless Steel Sink and RO
 <p>BALCONIES</p>	<p>Flooring</p> <ul style="list-style-type: none"> - Anti Skid Ceramic Tiles
 <p>ENTRANCE LOBBY/ LIFT LOBBY / CORRIDORS</p>	<p>Flooring</p> <ul style="list-style-type: none"> - Marble Stone / Granite / Vitrified / Ceramic Tiles <p>Walls</p> <ul style="list-style-type: none"> - Granite / Marble / Tiles Cladding upto 4 feet and Texture Paint or Oil Bound Distemper above

EXTERNAL FINISH - Combination of Texture Paint / Wash down Grit Finish & Waterproof Cement Paint.


SECURITY SYSTEM

Intercom System Linked to Guardhouse & Entrance Lobby of each tower at Ground Floor. CCTV for Basement parking and Entrance lobby.
Automatic Boom barriers at entry & exit of the complex.

* Marble/Granite being natural materials have inherent characteristics of colour and grain variations.

(Above are the proposed specifications which are subject to change without any prior notice)

Location Map

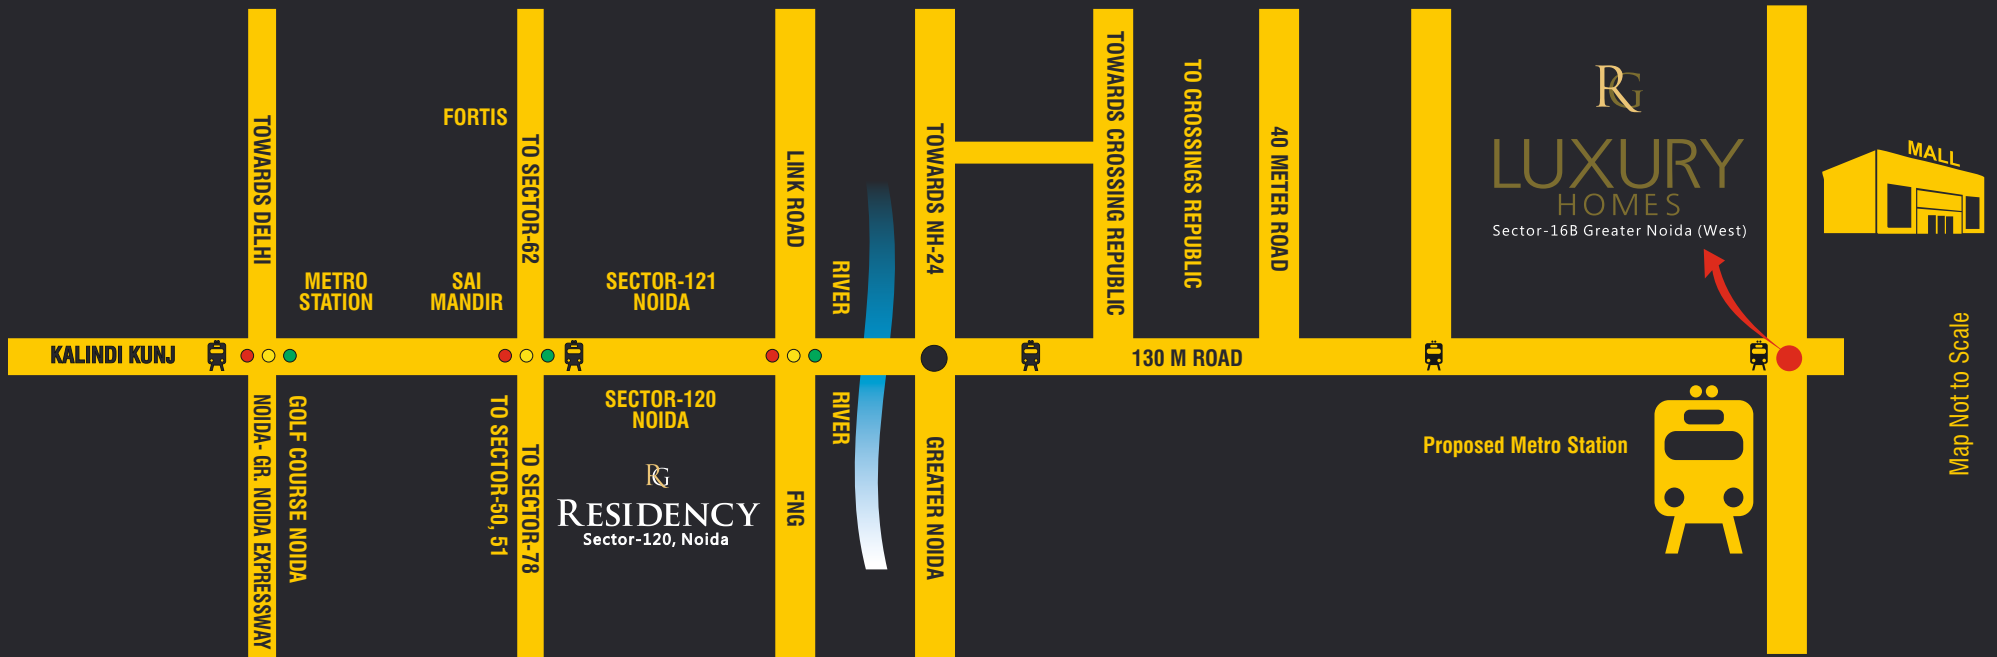

Map Not to Scale

Location Advantages

- 5 mins Drive from FNG corridor
- 8 mins Drive from Sai Mandir
- 12 mins Drive from Fortis Hospital
- 12 mins Drive from Sec.32, Noida City Centre Metro Station
- 18 mins Drive from Atta Market, Sec. 18, Noida
- 21 mins Drive from DND flyway

RERA Registration No.

B, C, D & E : UPRERAPRJ4723
30.09.2020

A, F & M : UPRERAPRJ4815
30.09.2020

G & H : UPRERAPRJ4850
30.09.2020

Dates of completion as per RERA have been mentioned below the Rera Registration Number



Site Office: Plot No. GH-07 A, Sec-16 B, Greater Noida (West), UP-201306
Corporate Office: 1601, RG Trade Tower, Netaji Subash Place, Pitampura, Delhi-34

Call: 1800 3002 3008
SMS: RG to 58888

Email: customercare@rggroup.in
Visit: www.rrgroup.in



This is a document showcasing the Promoter's intent. This is not an offer or an invitation to offer and is solely for information purposes only. All the imagery published are artistic impressions of the proposed project. The photographs of the interior, surrounding views & location may have been digitally enhanced or altered & do not represent actual views. The facilities, furniture, accessories, paintings, items, electronic goods, fittings and fixtures, decorative items, etc., including finishing materials, specifications, shades, sizes, and other details shown in the images are only indicative in nature and for the purpose of illustrating/indicating a possible layout and do not form part of the flat or standard specifications, amenities, services to be provided in the Project, apartment. The Promoter may make additions, alterations, variations and modifications in the plans / designs / dimensions as may be required / deemed necessary or advisable by the Promoter. The technical and material specifications mentioned are subject to change and decisions taken by the Promoter shall be final and binding. The Promoter may use equivalent brands at their discretion subject to availability. The Company or officer shall not be liable for any consequence of any action taken by the viewer relying on such material / information in this document. The project is licensed / approved by the Real Estate Regulatory Authority, Uttar Pradesh under License Nos. UPRERAPRJ4815, UPRERAPRJ4723, UPRERAPRJ4850 dated 19-08-2010, 19-08-2010, 19-08-2010 issued to Rajesh Projects India Pvt. Ltd. and is subject to changes as per applicable government regulations.